


C:\SDSK\Drawings\gs Builders\Gugston\NewPlan\2\Prelim-PS-LayOuts.dwg, 1/3/2006 4:39:39 PM, Eelke and Associates


SQUARE FOOTAGE	
1st FLOOR	191 SQ. FT.
GARAGE	520 SQ. FT.
FRONT PORCH	143 SQ. FT.

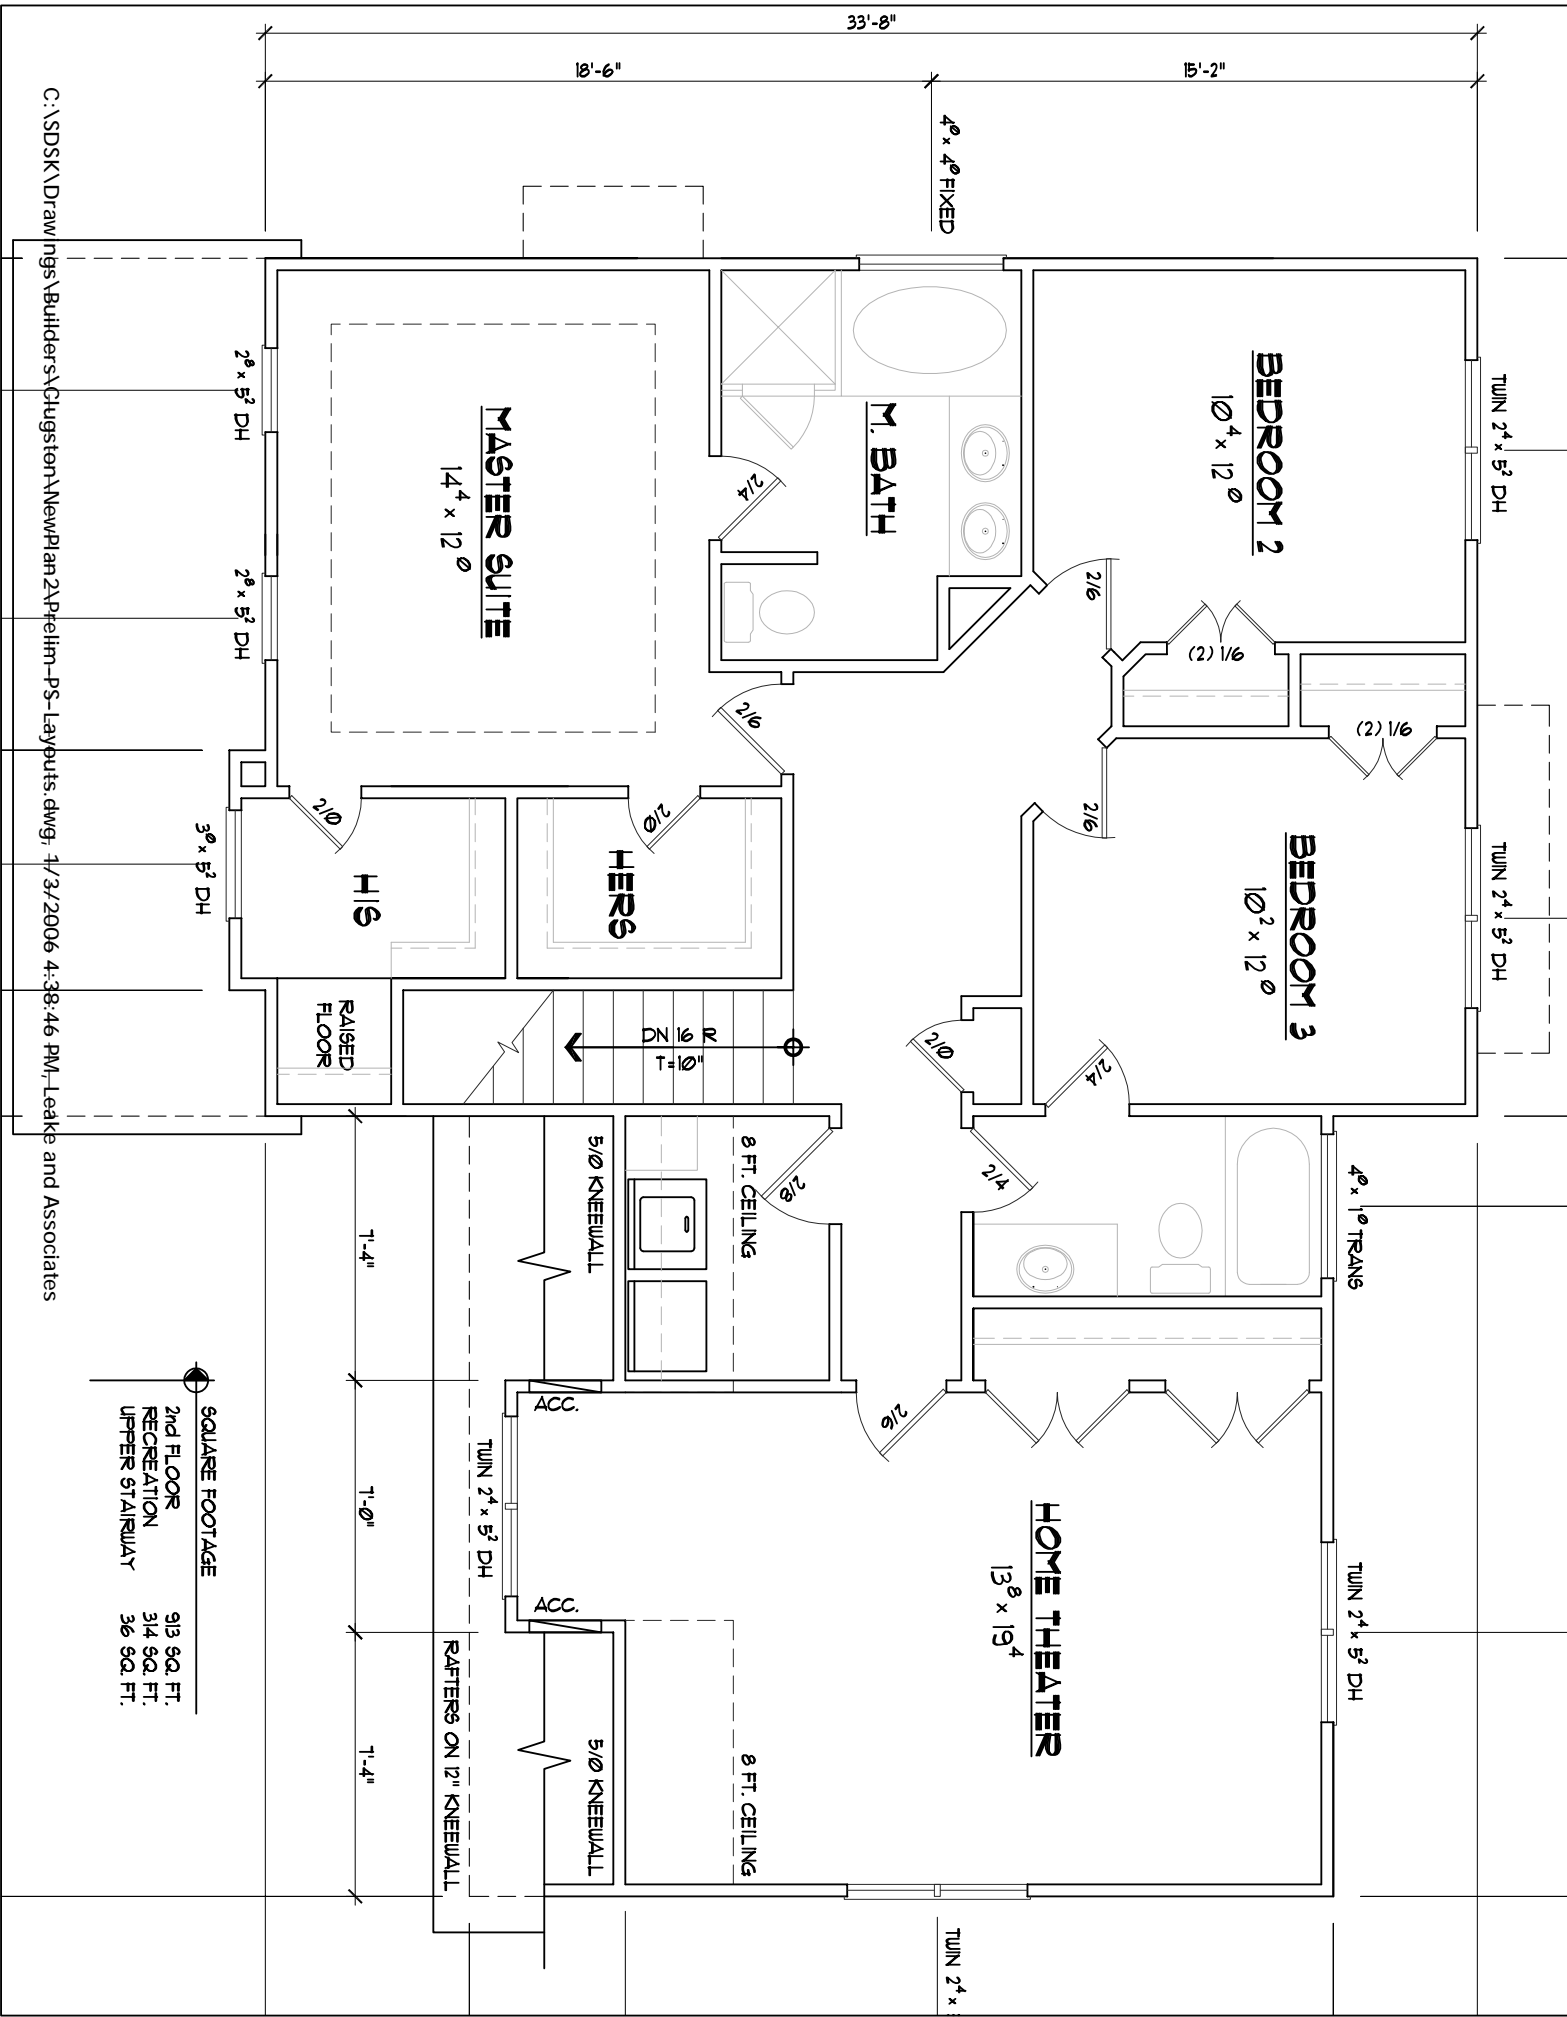



C:\S\SDSK\Draw ngs\Builders\Clugston\NewPlan2\Prelim-PS-Layouts.dwg, 1/3/2006 4:38:46 PM, Leake and Associates


SQUARE FOOTAGE

2nd FLOOR	913 SQ. FT.
RECREATION	314 SQ. FT.
UPPER STAIRWAY	36 SQ. FT.

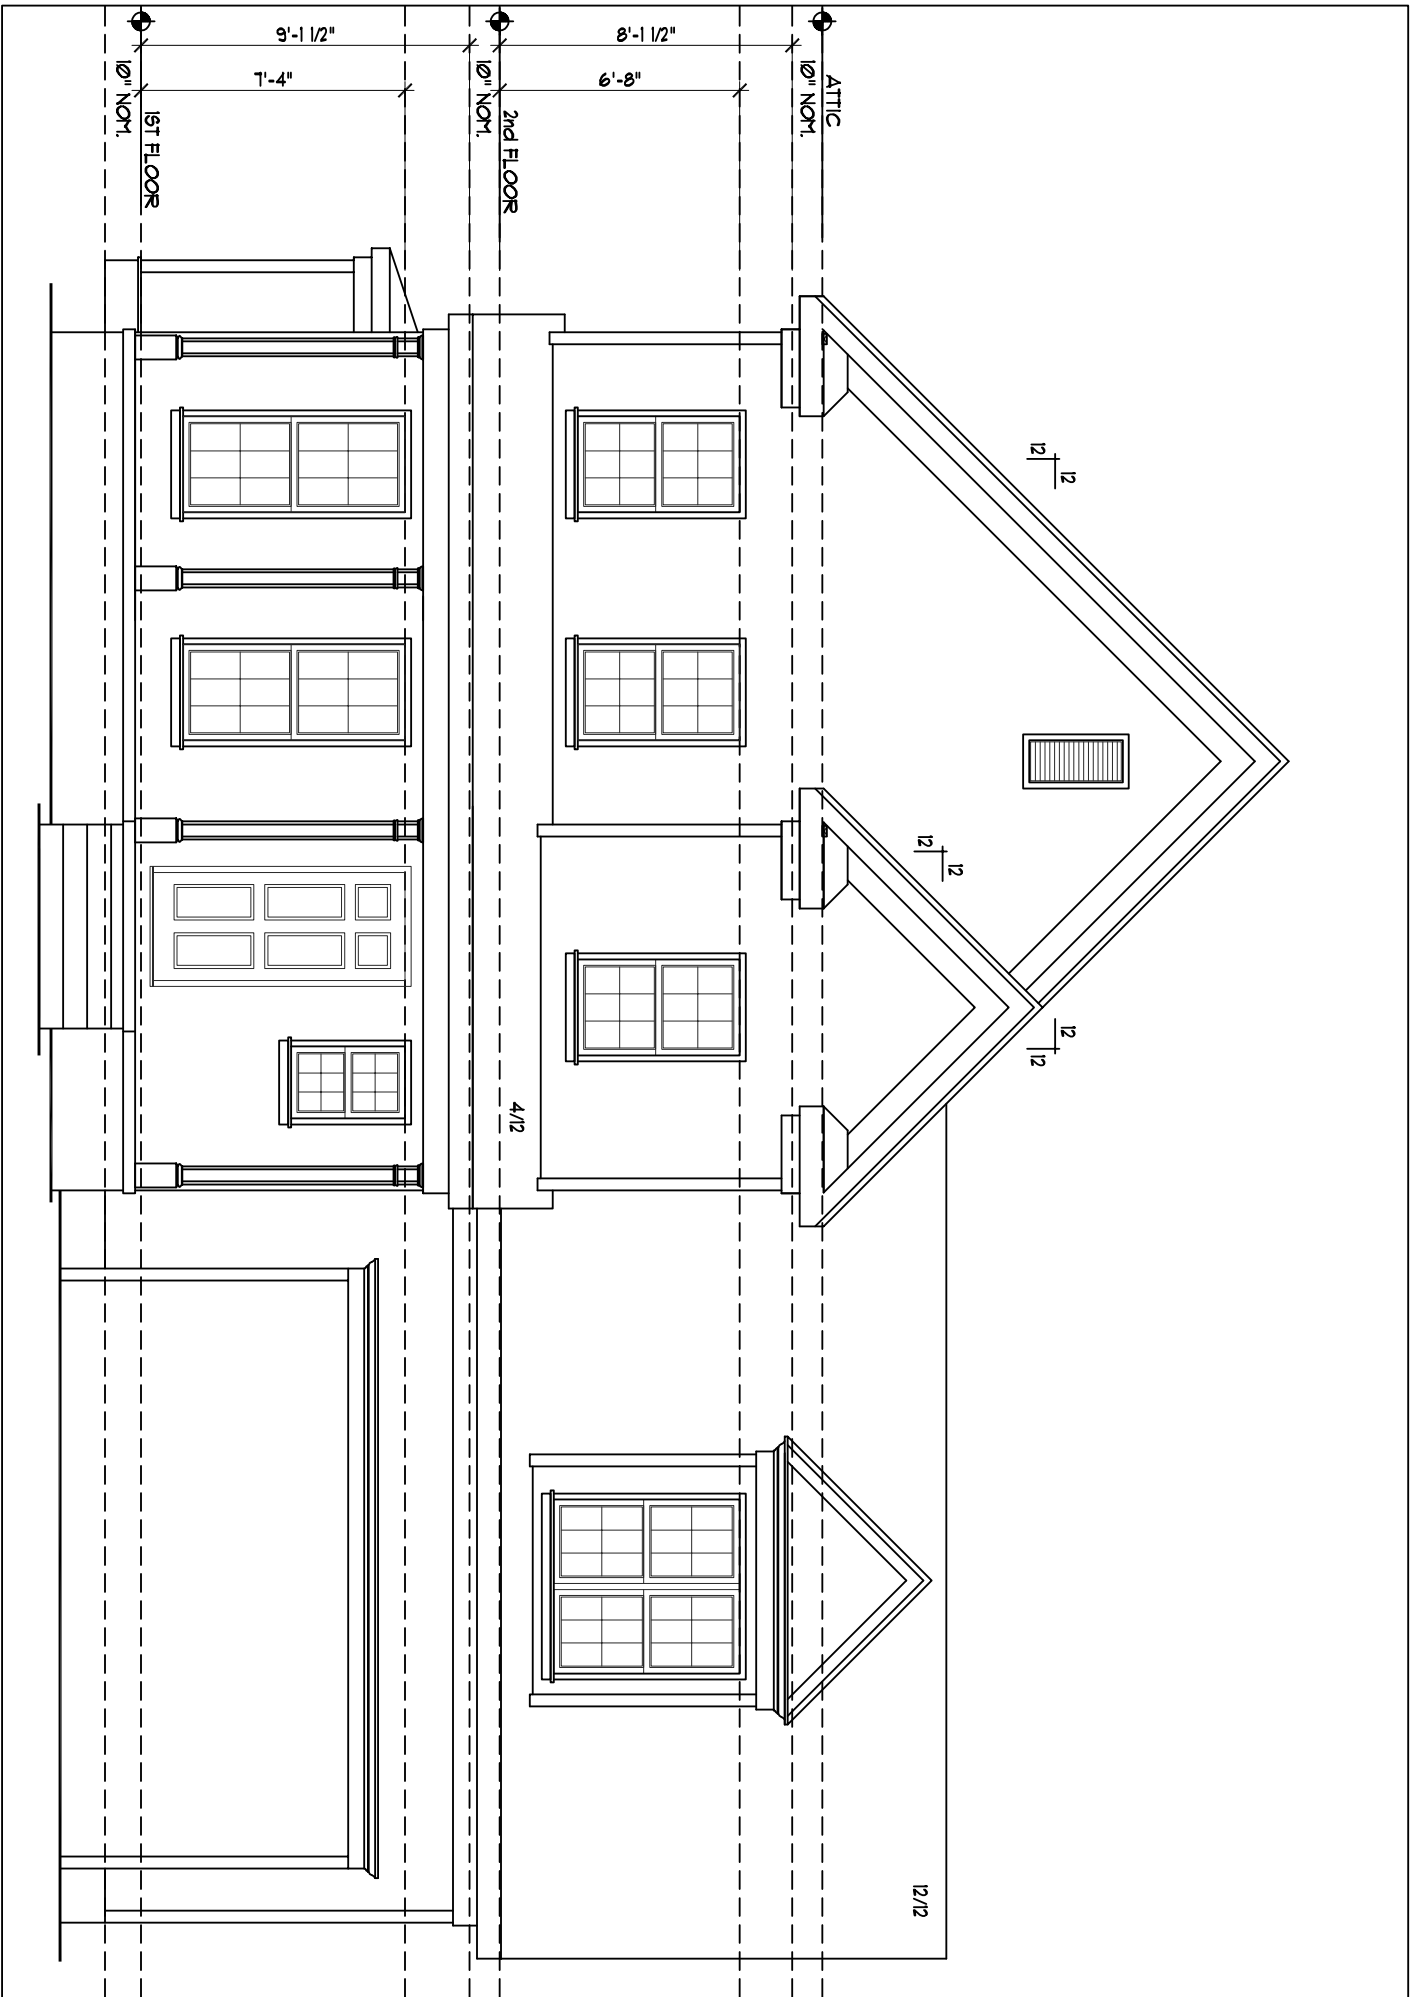

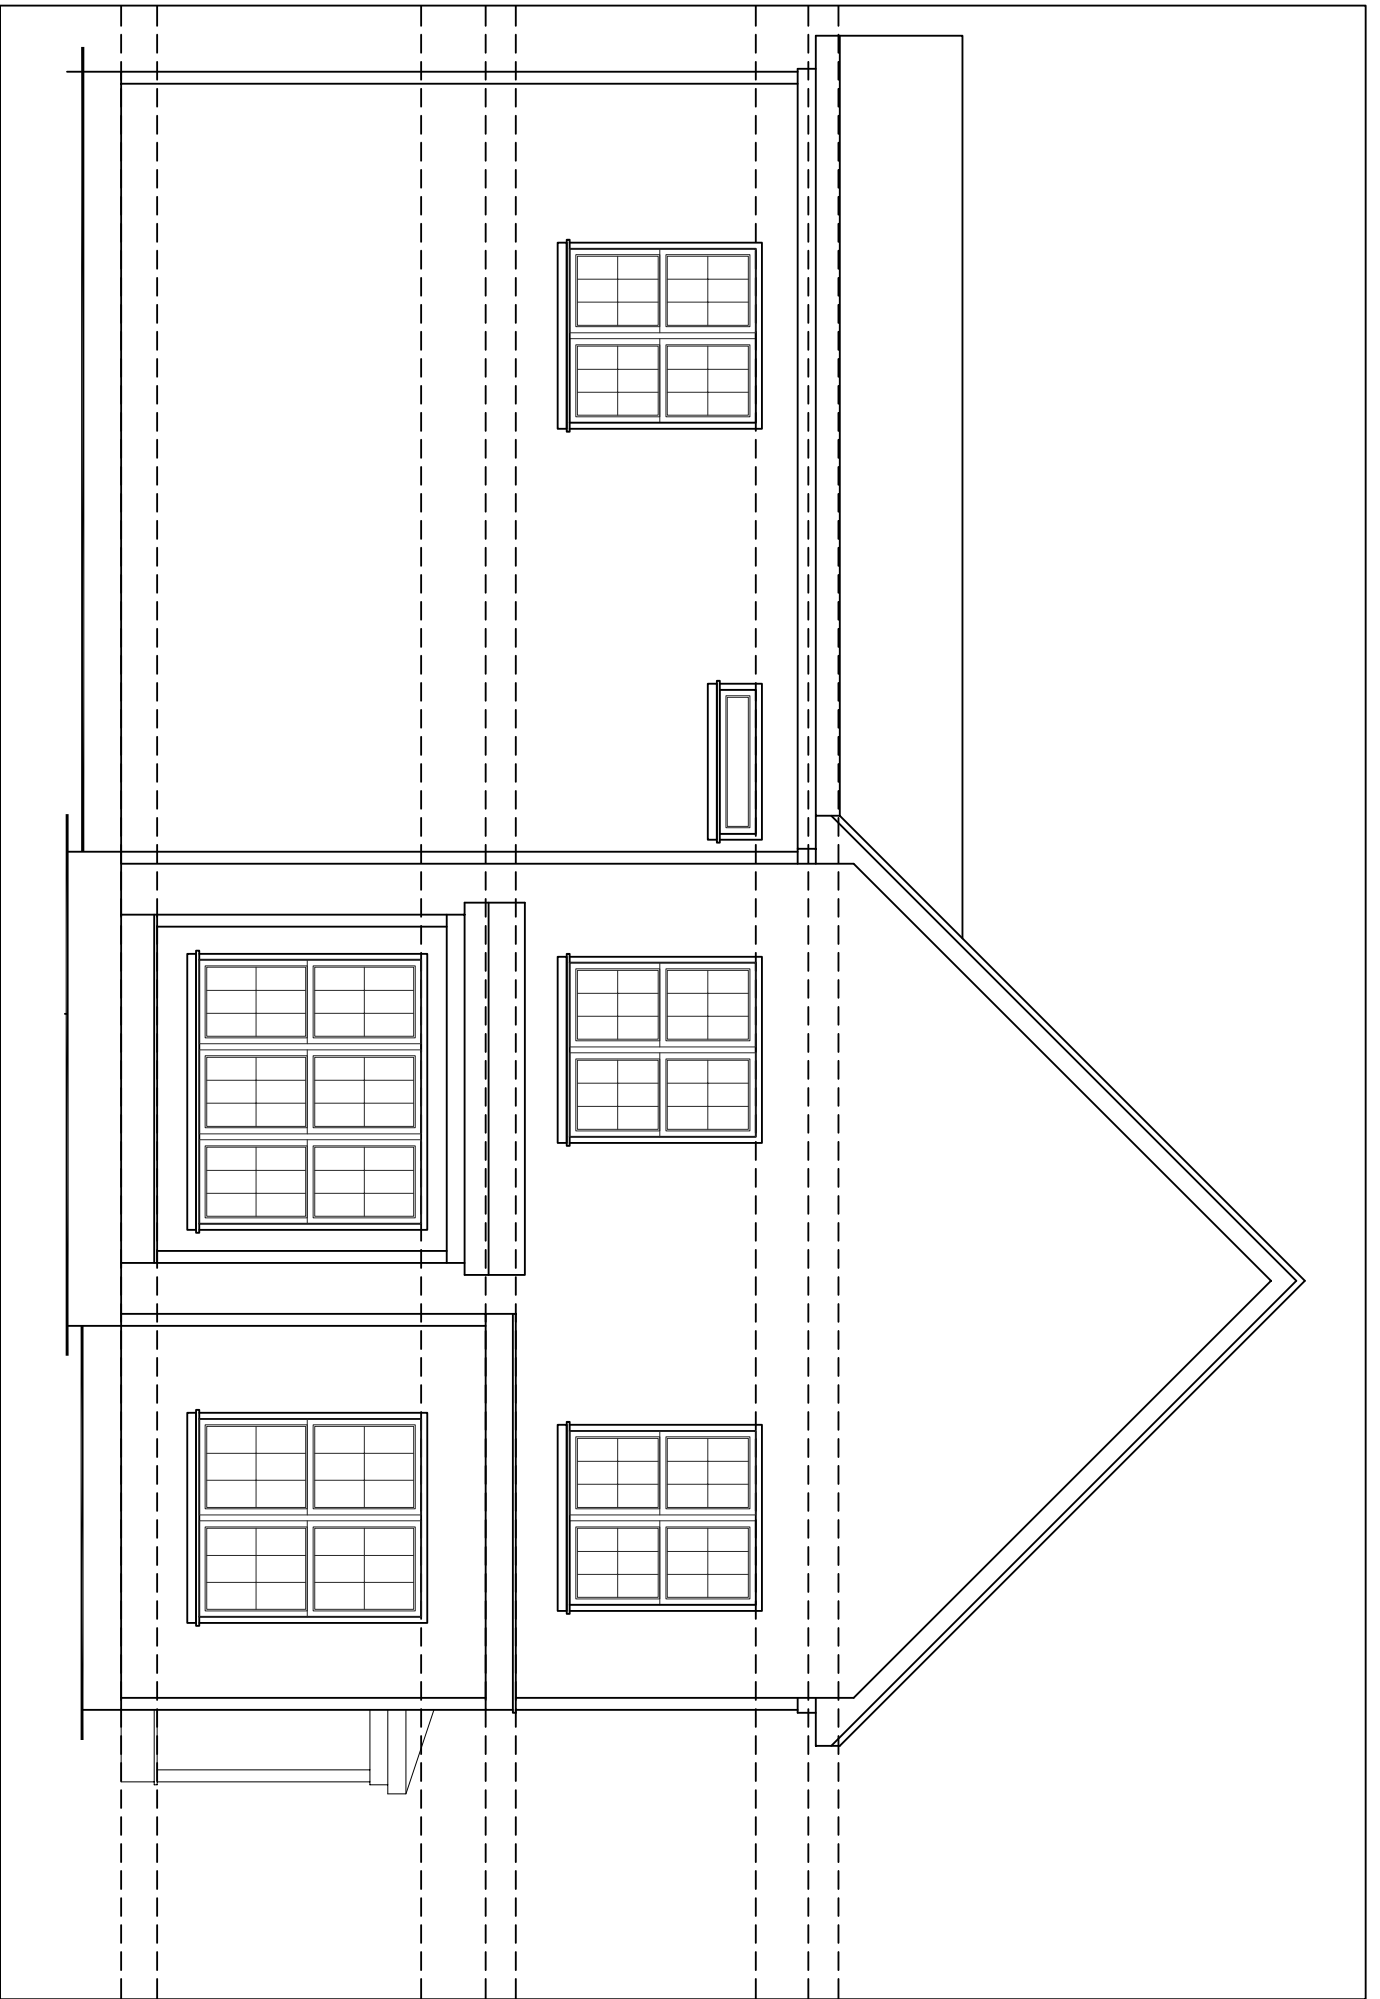

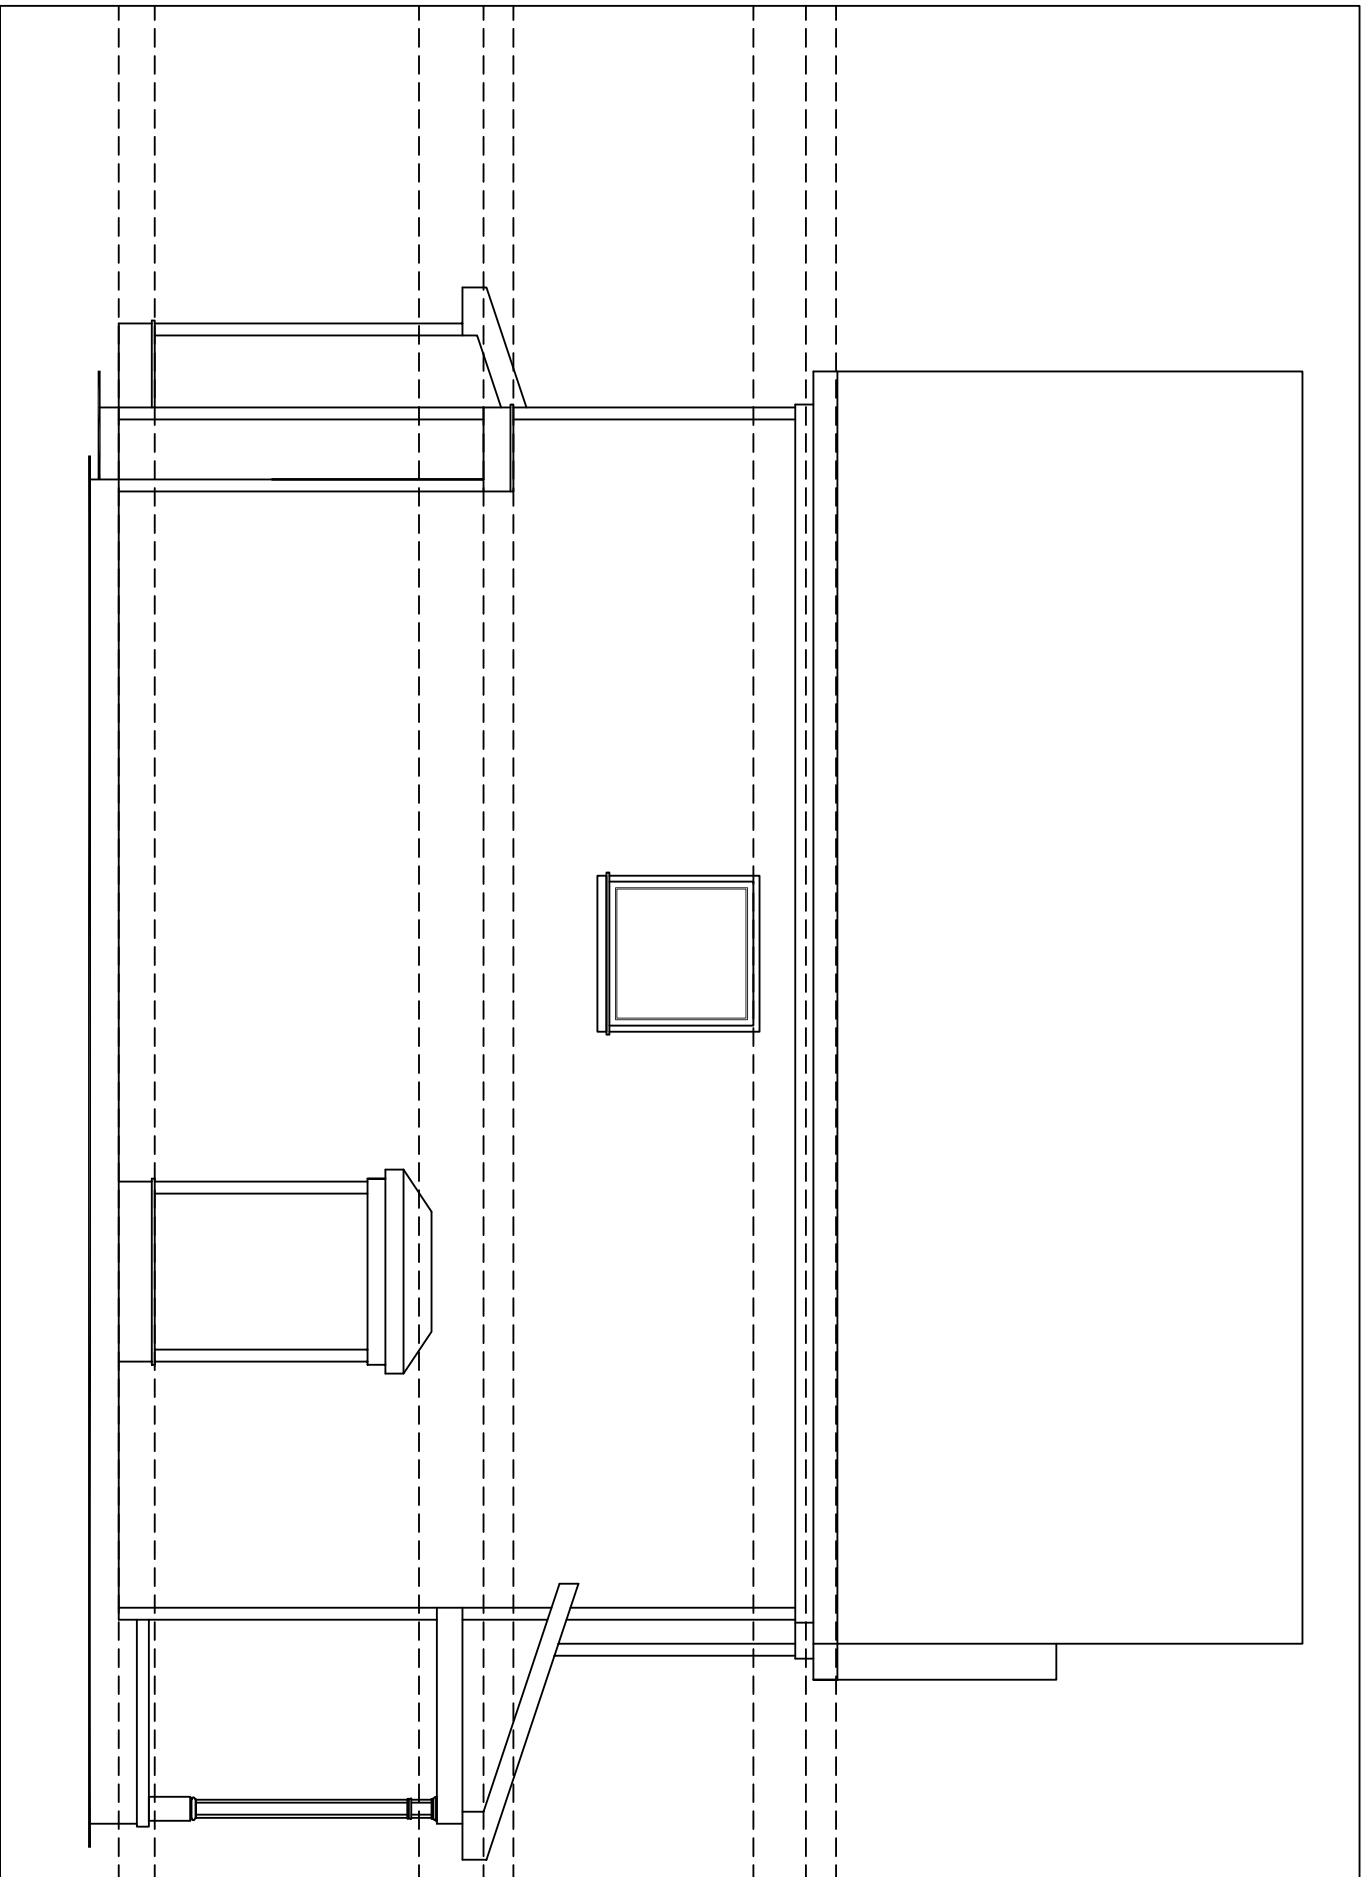

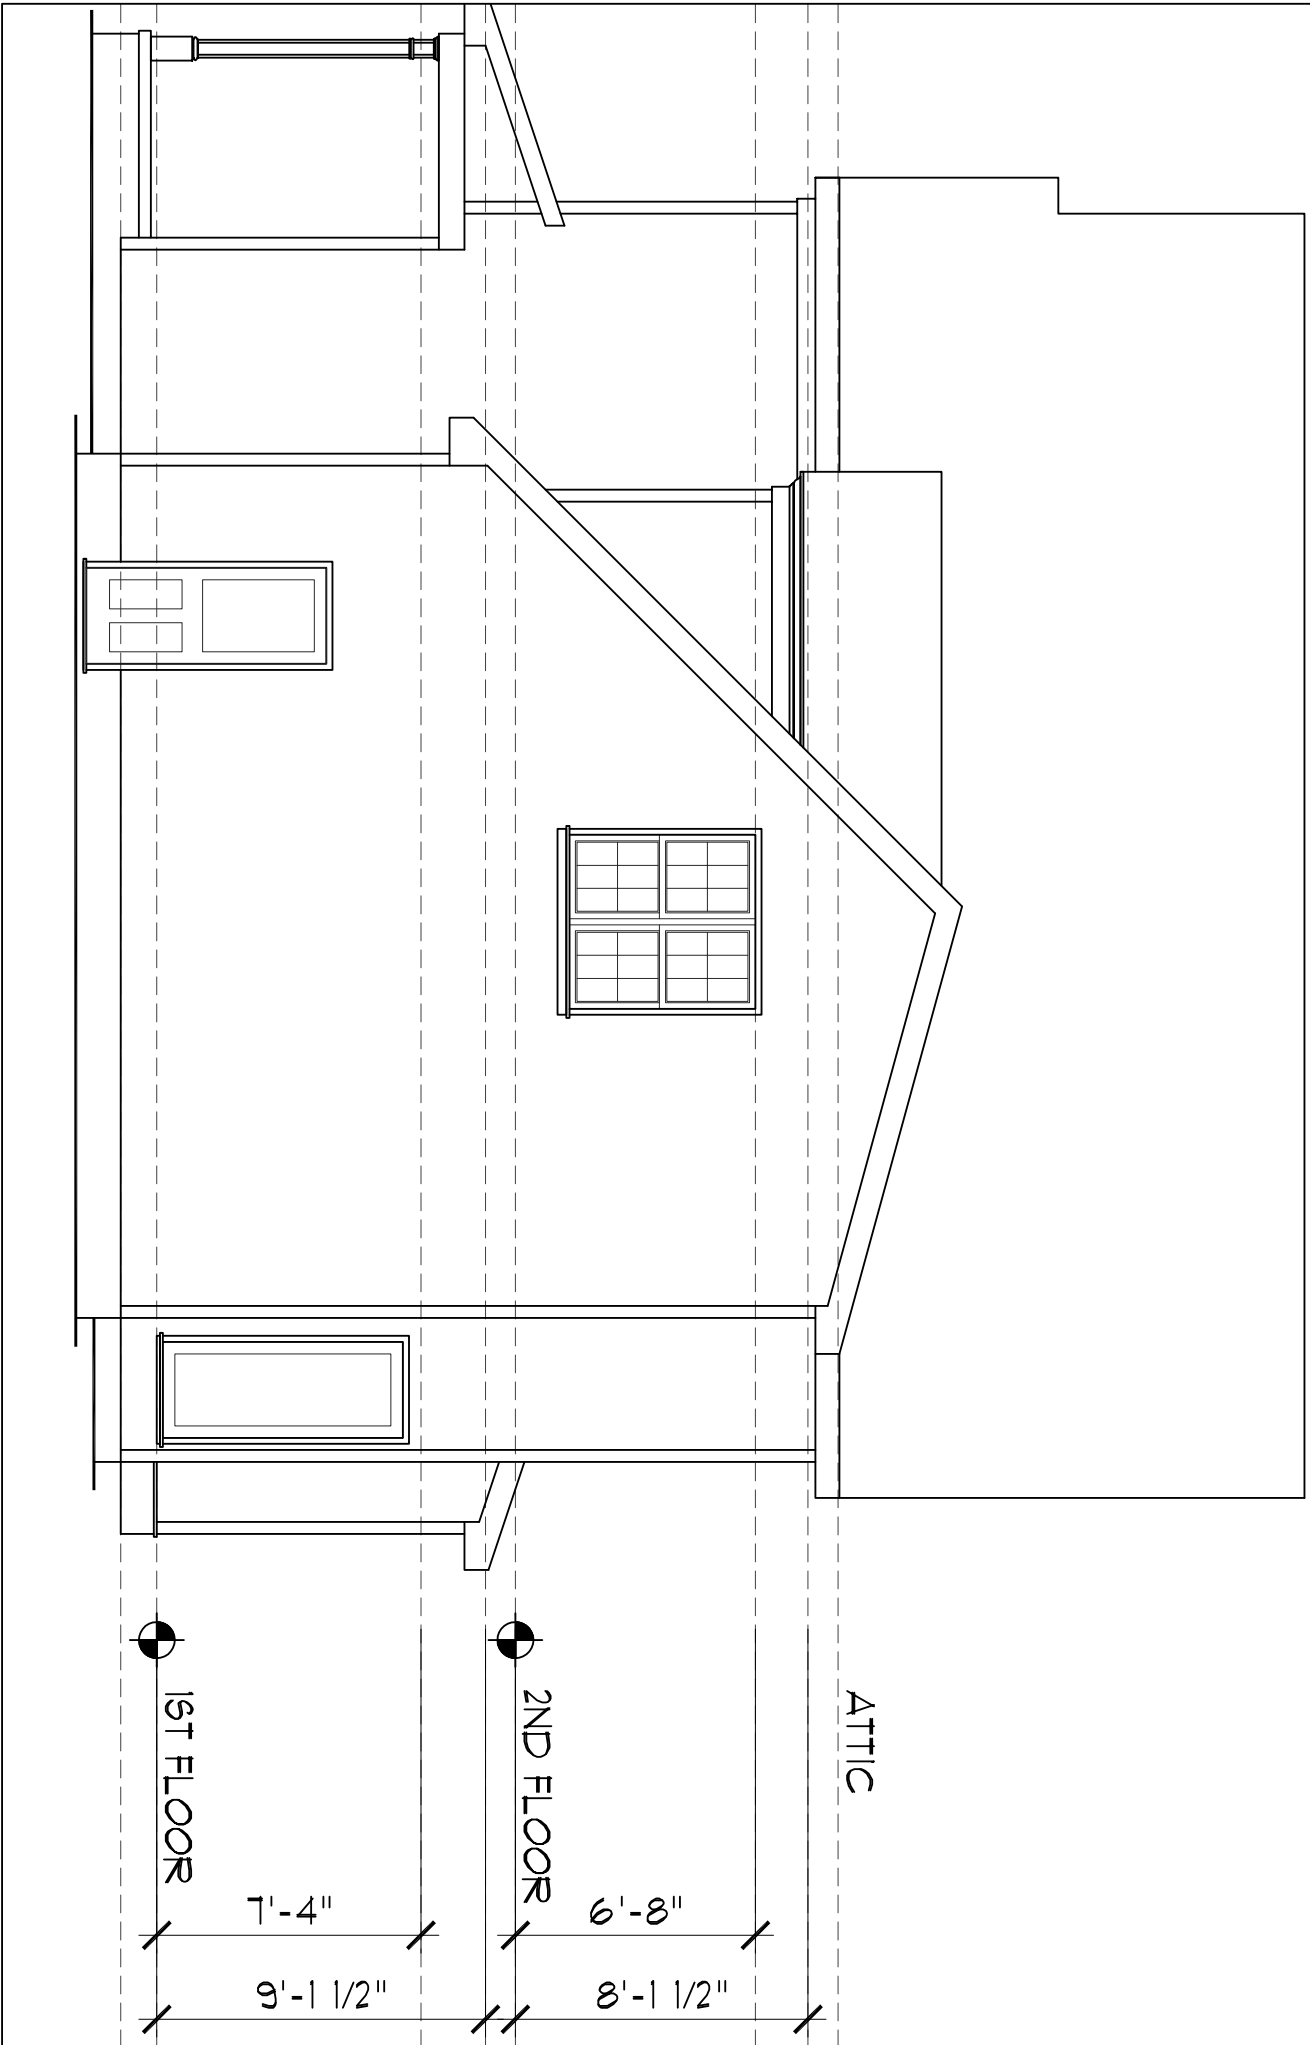

ATTIC

2ND FLOOR

1ST FLOOR

7'-4"

6'-8"

9'-1 1/2"

8'-1 1/2"